



Rock Creek Diversion Dam
FERC Project 233

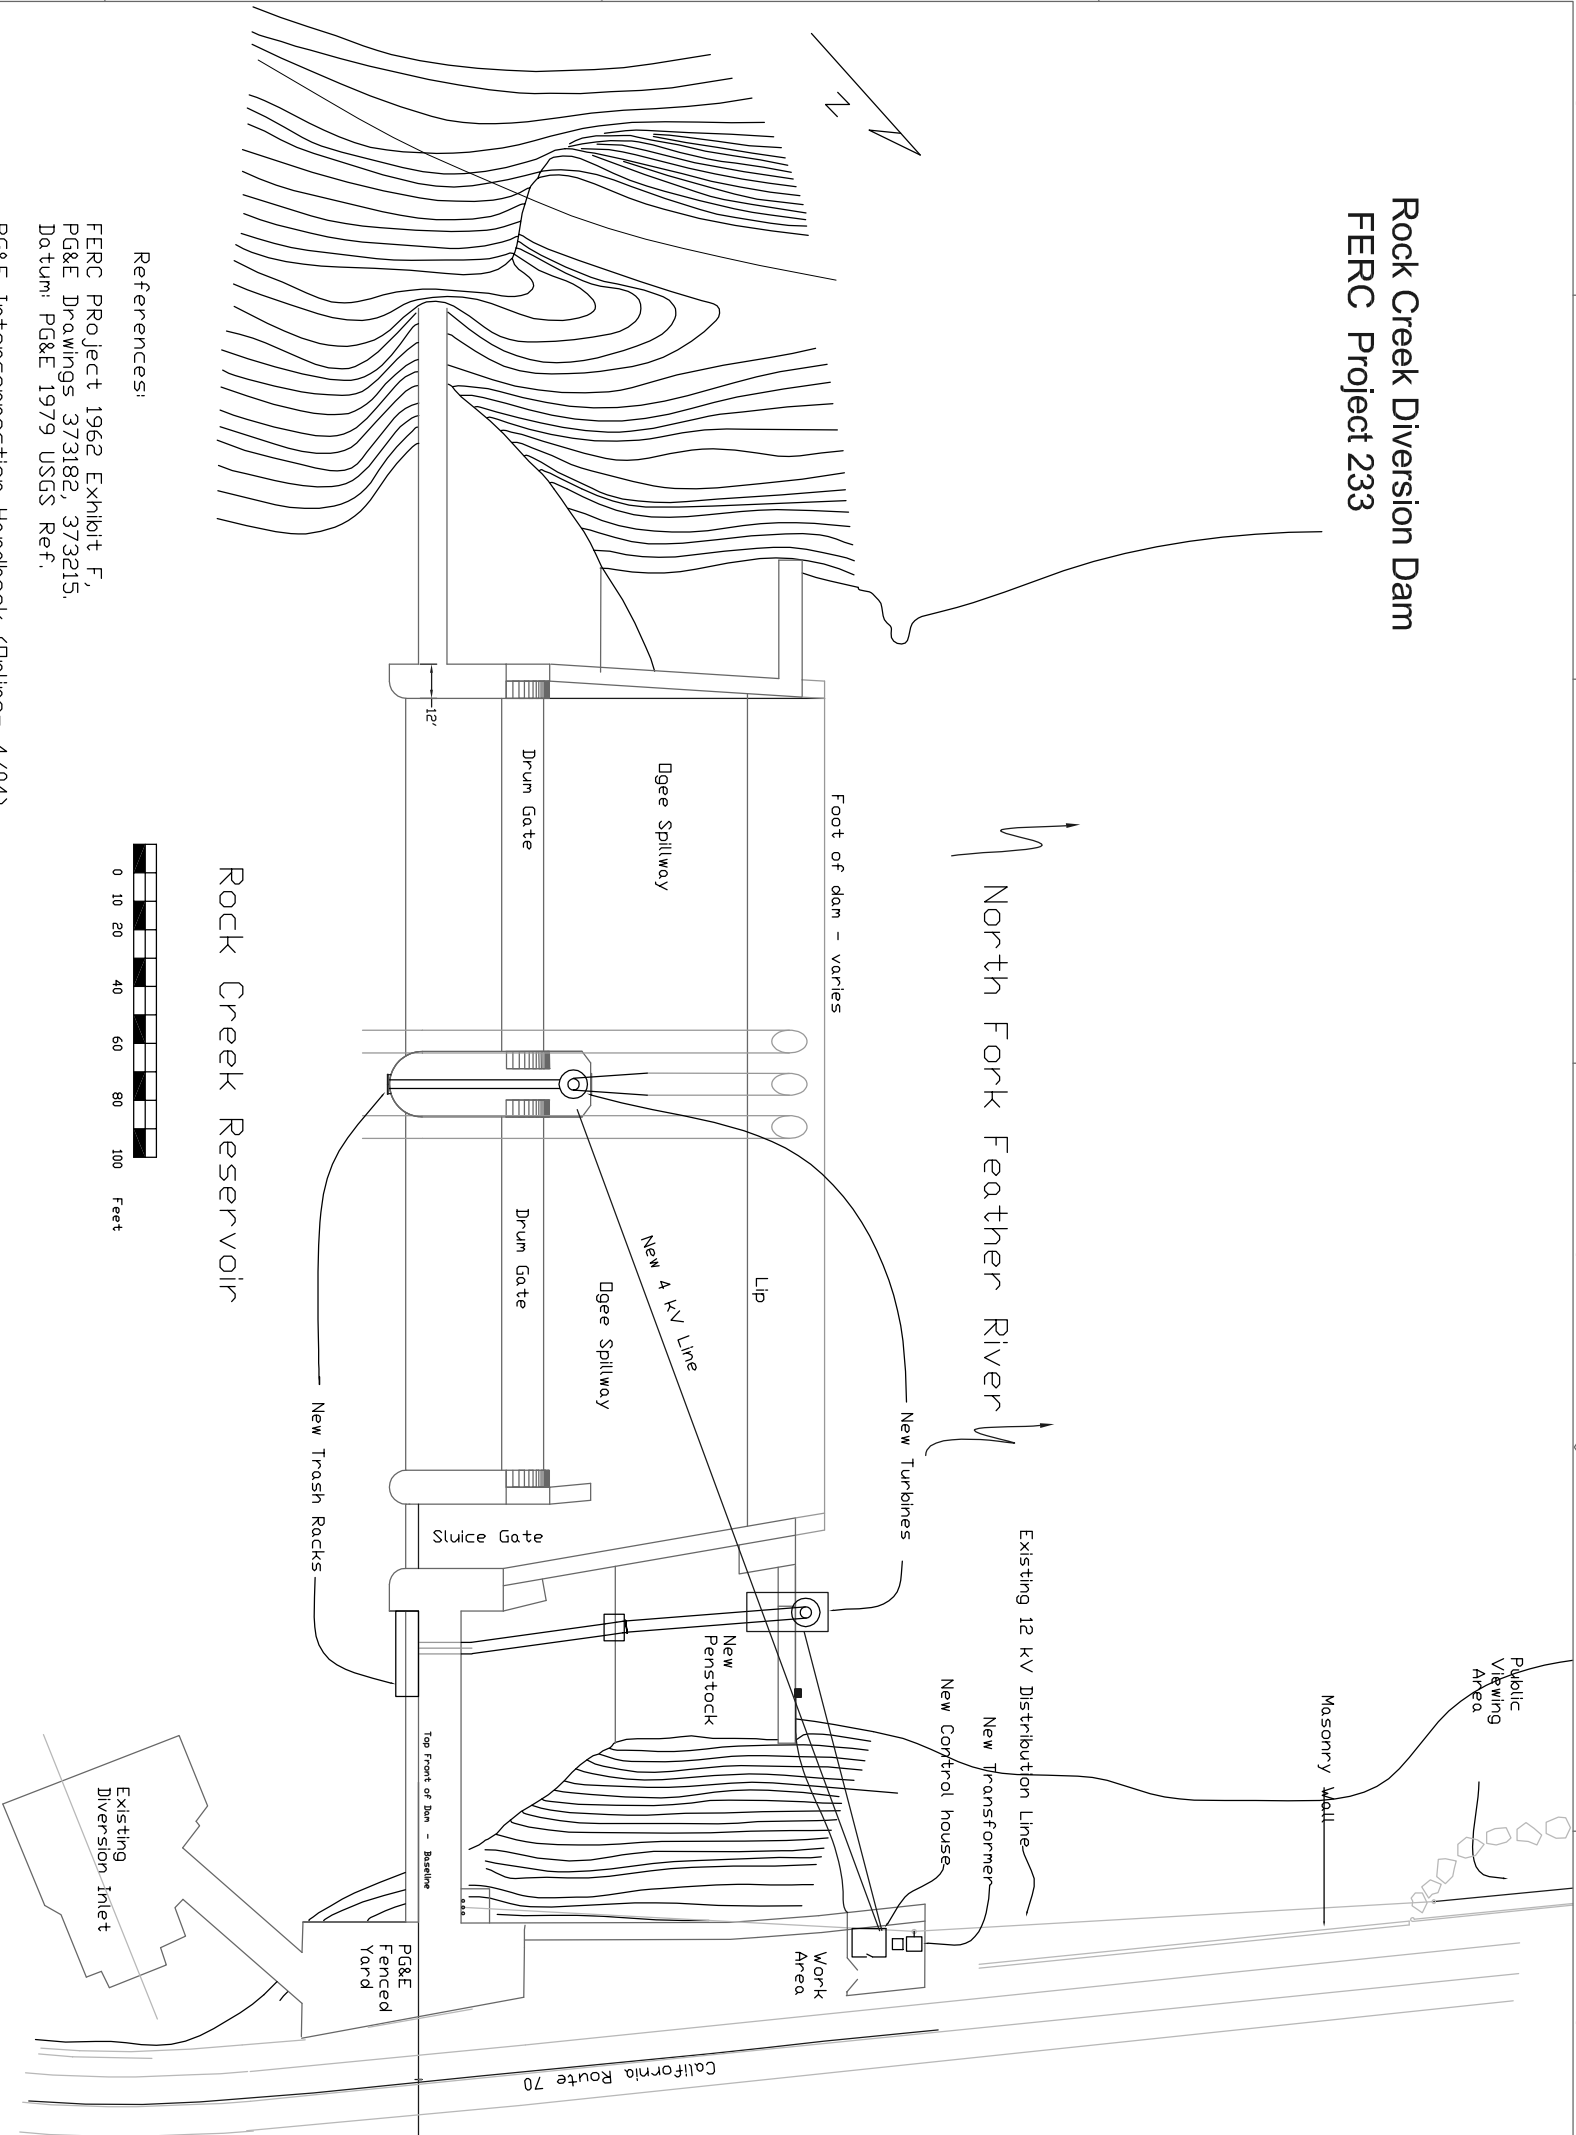



References:

FERC Project 1962 Exhibit F,
PG&E Drawings 373182, 373215.
Datum: PG&E 1979 USGS Ref.

PG&E Interconnection Handbook (Online- 4/04)
Applied Protective Relaying, Blackburn, Westinghouse

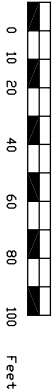

Rock Creek Reservoir

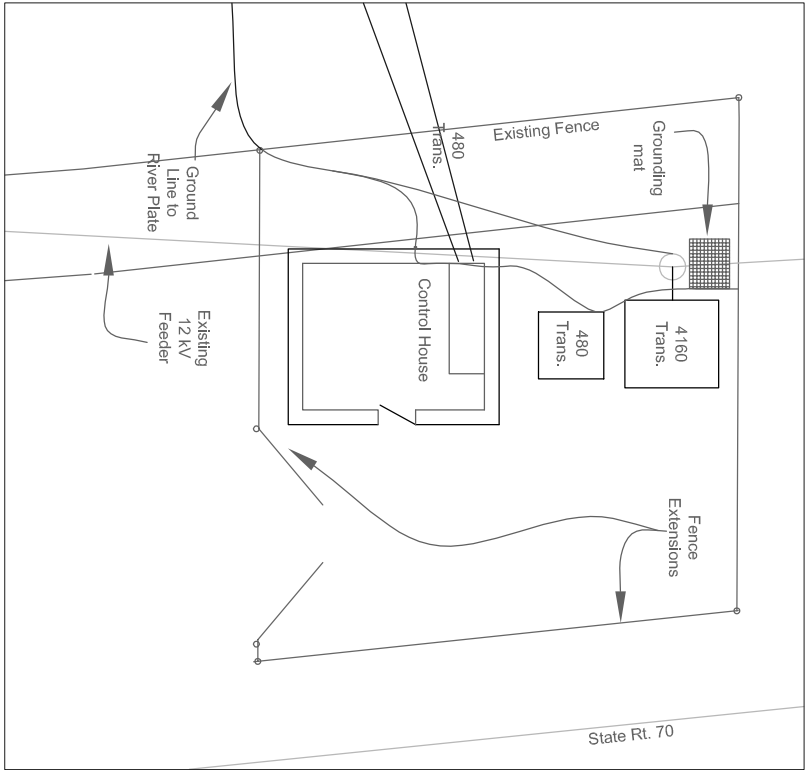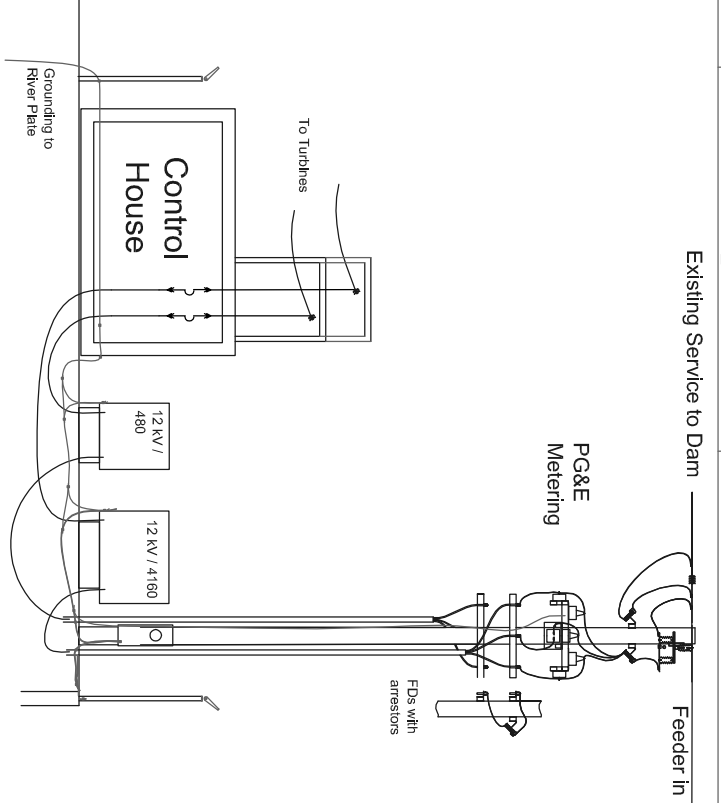

Interconnection Site Plan

Rock Creek Retrofit Project

SCALE	INDEX	TITLE
NONE	DATE	
DRAWN BY	DATE	
ELY		

DESIGNER/ENGINEER	DATE
Staff	5/5/04

Project
CONTACT
530 753-8864

File
PG&E Interconnect_site.dwg

DWG NO

Davis Hydro
27264 Meadowbrook Drive
DAVIS CALIFORNIA 95616

RC - E - 2

NO	DATE	Drawn By	CHKD By	Sent to	Archived	Media

REVISION

REVISION
0