


Pit 4 Diversion Dam
Profile Along Penstock

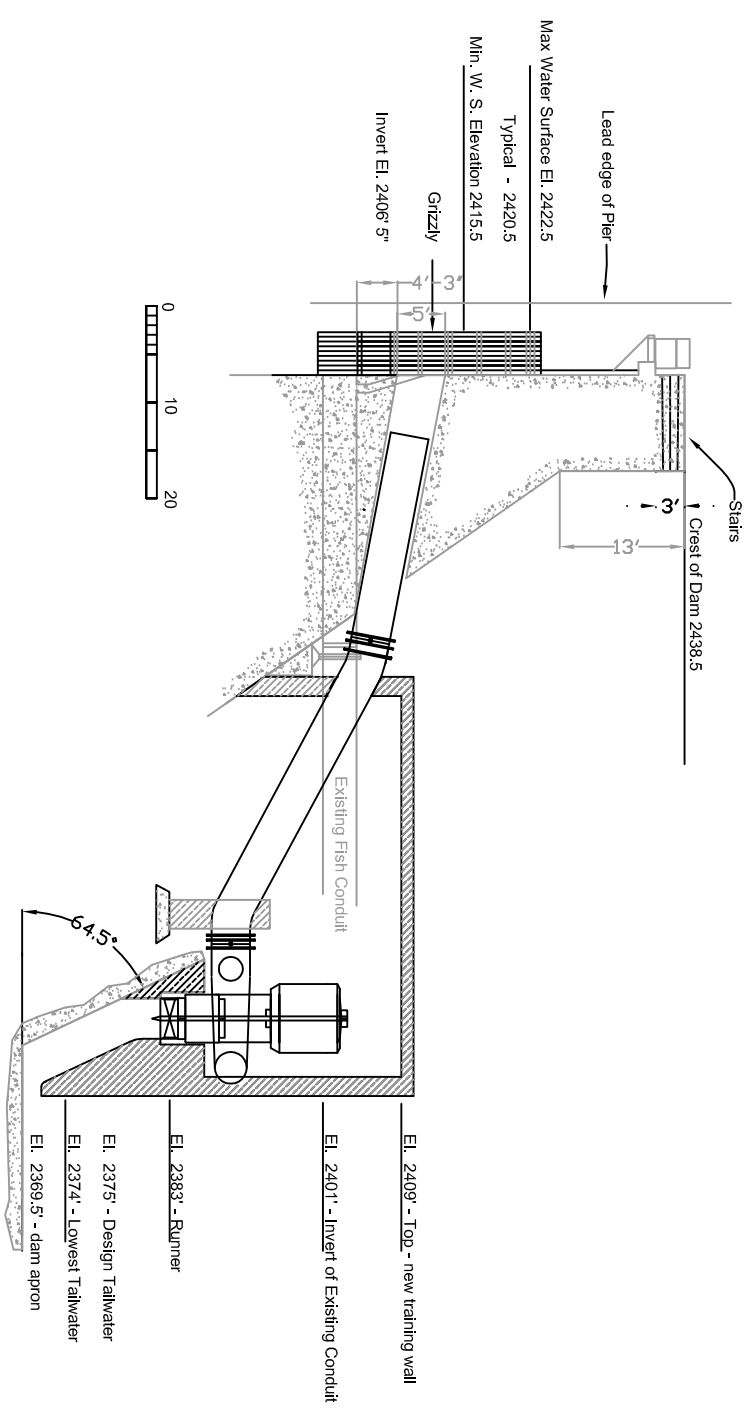

Davis Hydro Sketch
P4-SK-3 10/5/2004
/hydra/p4/drawings/section_new_note1.dwg