


Note, This drawing is derived directly from Project Drawing F-11 in PG&E's application for a new License at the same site.

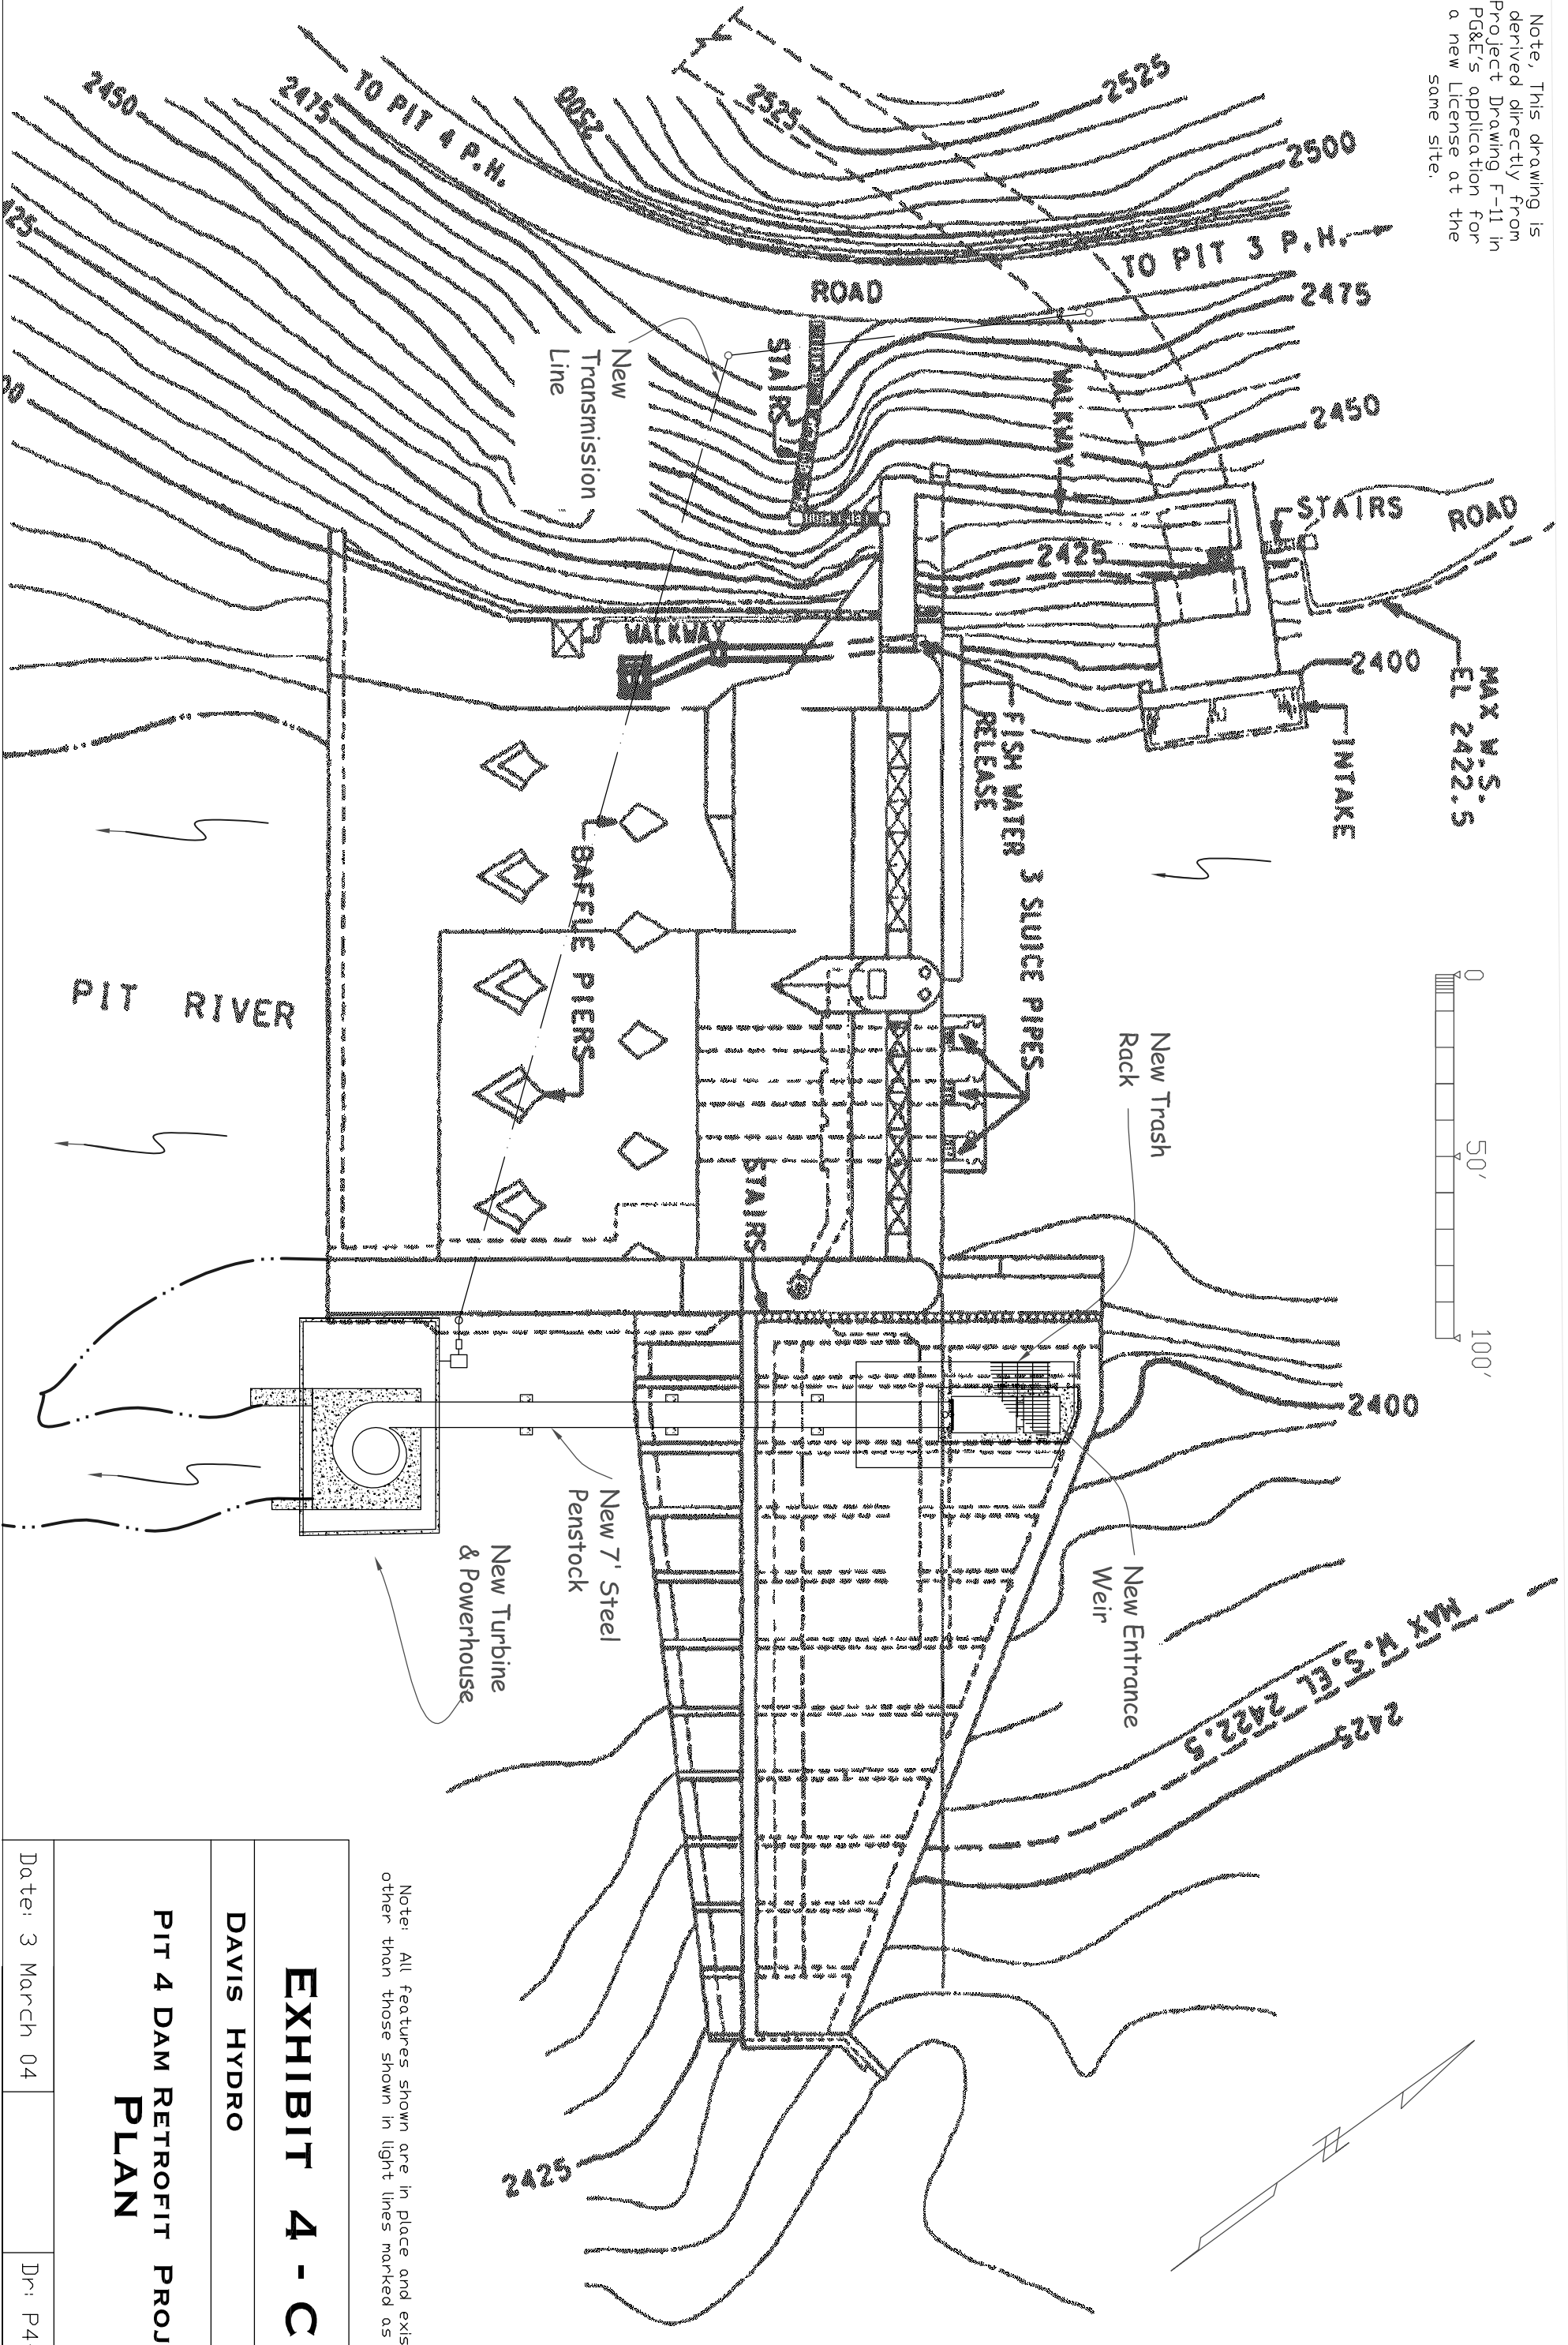

Note: All features shown are in place and existing other than those shown in light lines marked as "New"

# EXHIBIT 4 - C

DAVIS HYDRO

## PIT 4 DAM RETROFIT PROJECT PLAN

Date: 3 March 04      Dri: P4-01