

Figure 1
Vertical Shaft
Scale: 1" = 10'


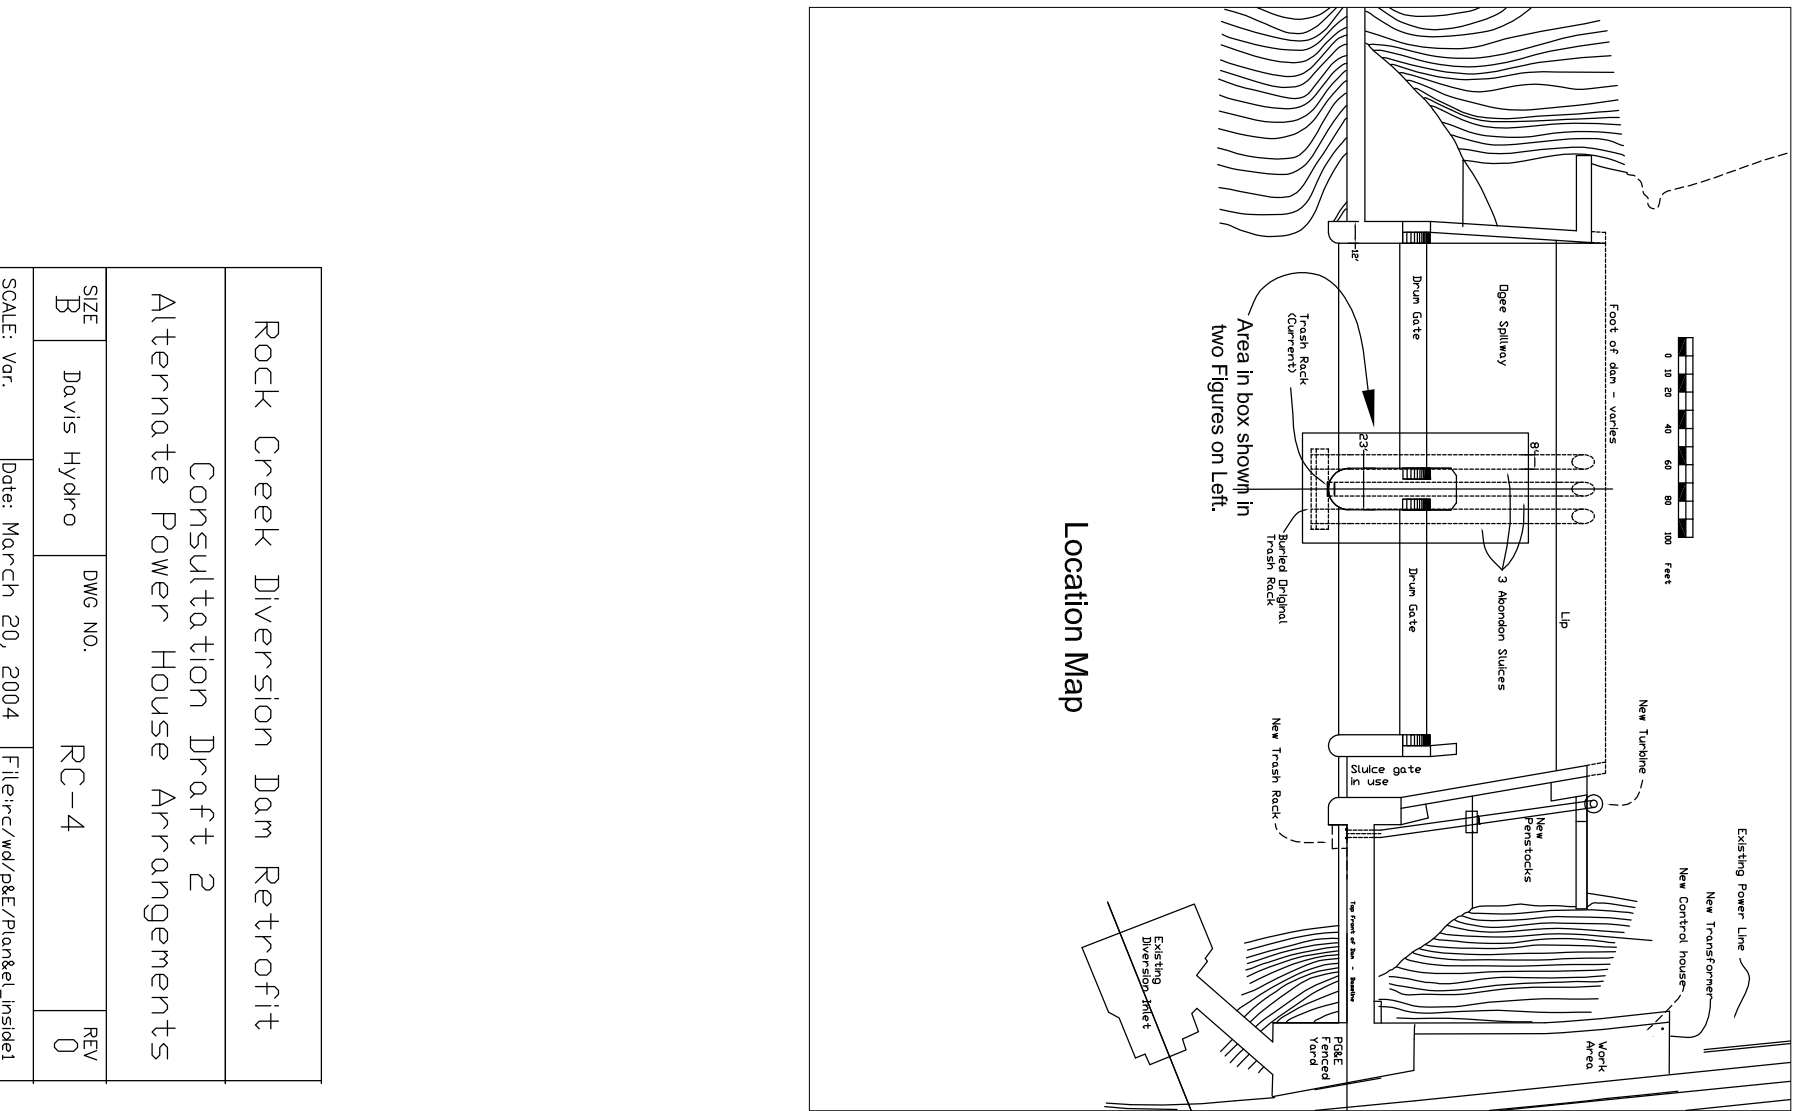


Figure 2
Horizontal Shaft
Scale: 1" = 10'

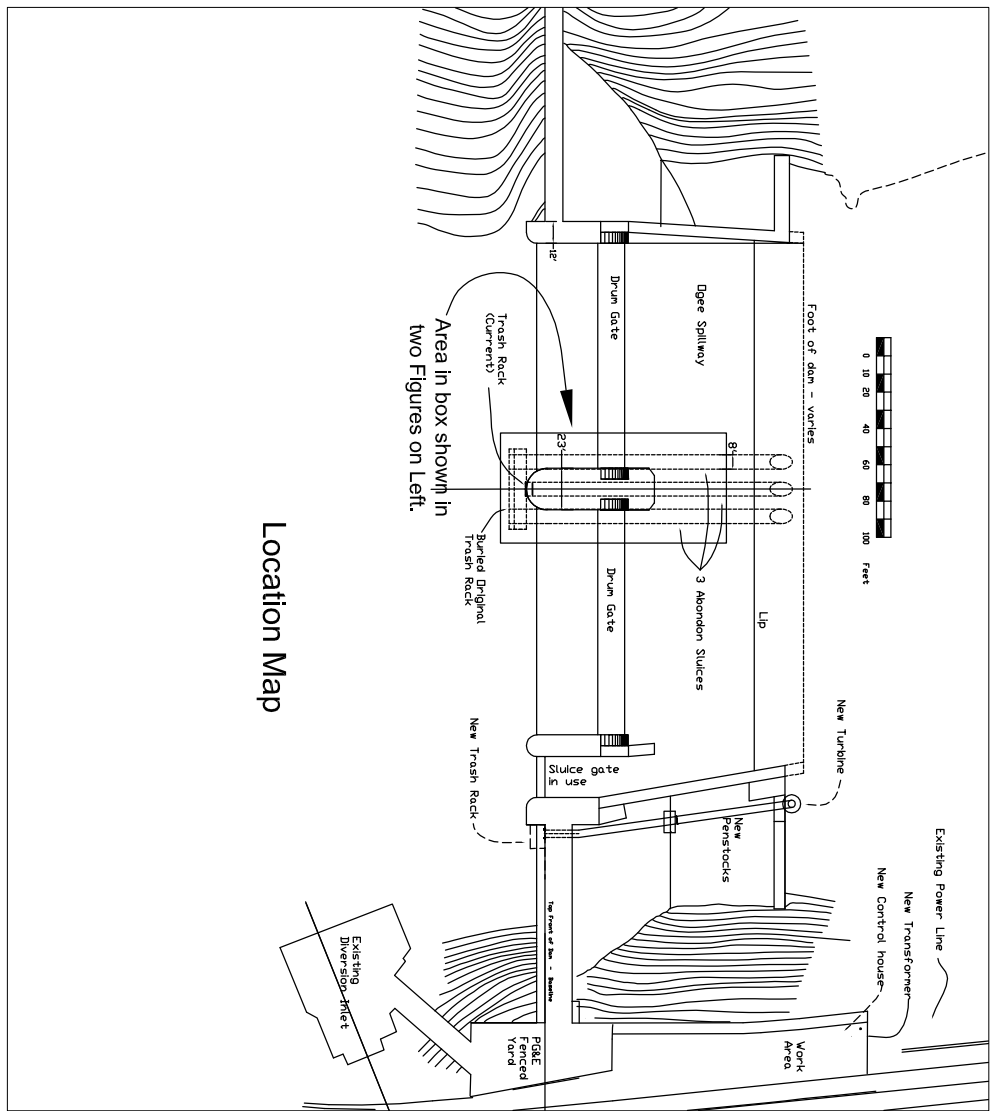

Location Map

Rock Creek Diversion Dam Retrofit			
Consultation Draft 2			
Alternate Power House Arrangements			
SIZE	Davis Hydro	DWG NO.	REV
B		RC-4	0
SCALE: Var.		Date: March 20, 2004	File:rc/wd/p&E/Plan&E/Insidel